
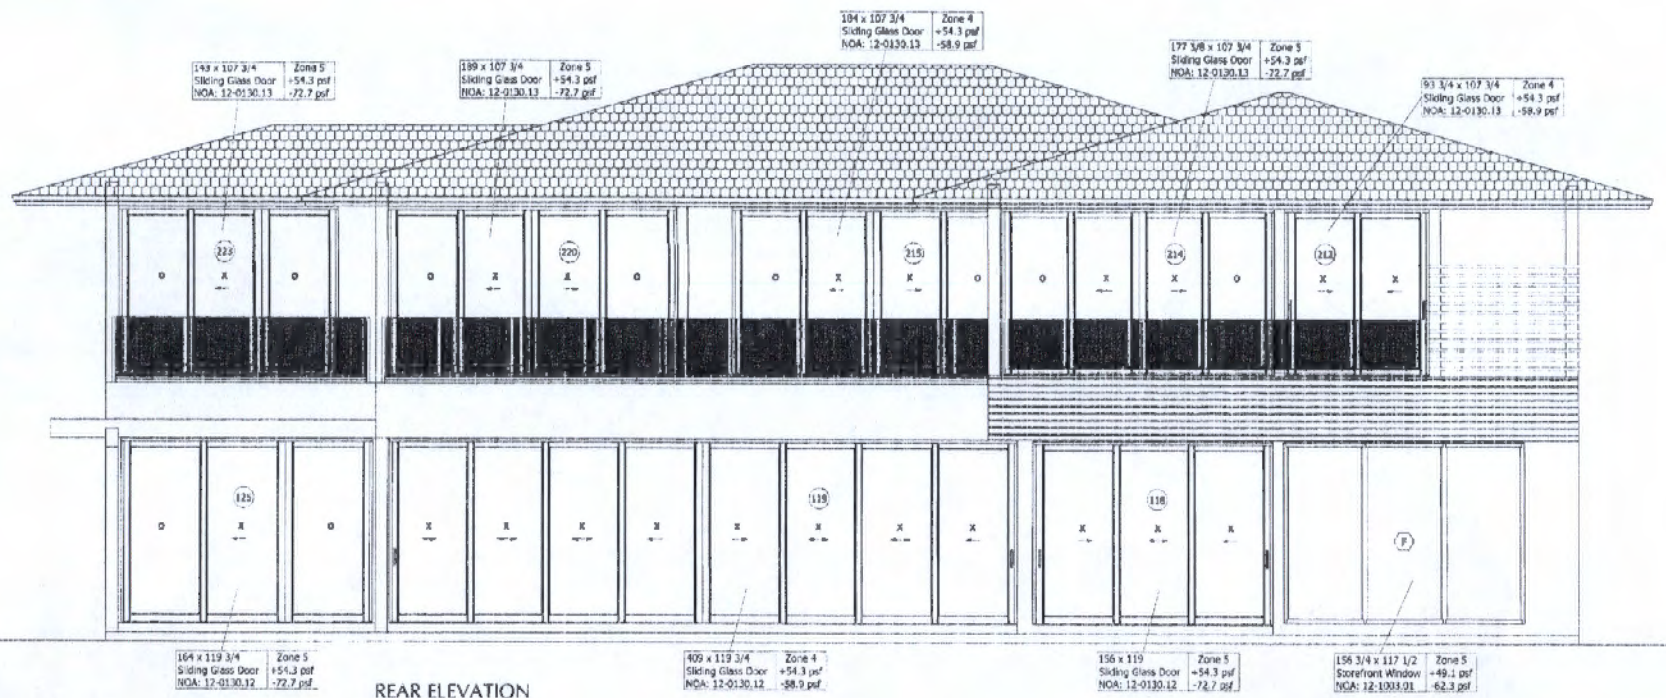


TOWN OF GOLDEN BEACH

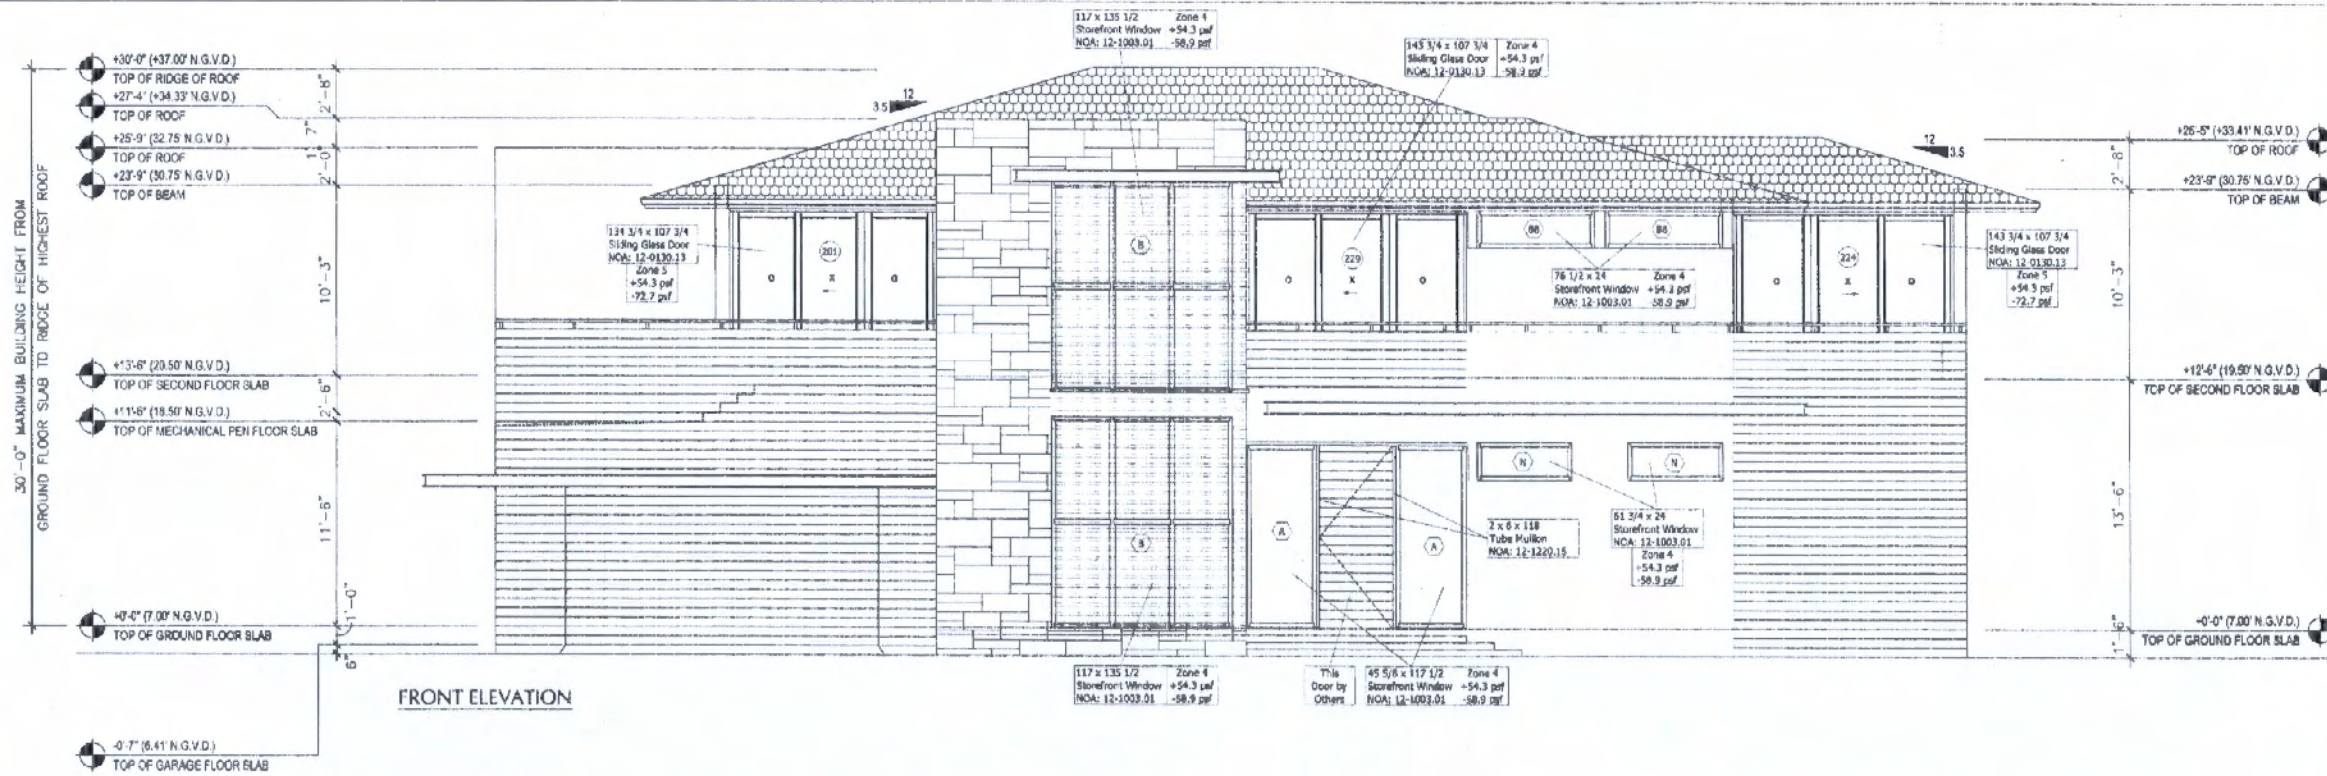


SAMPLE

DATE: _____
 SCALE: 1/4" = 1'-0"
 DRAWN BY: _____
 REVISED BY: _____
 SHEET NO. _____

WINDOW & DOOR PERMIT INFO REQUIREMENTS

TOWN OF GOLDEN BEACH

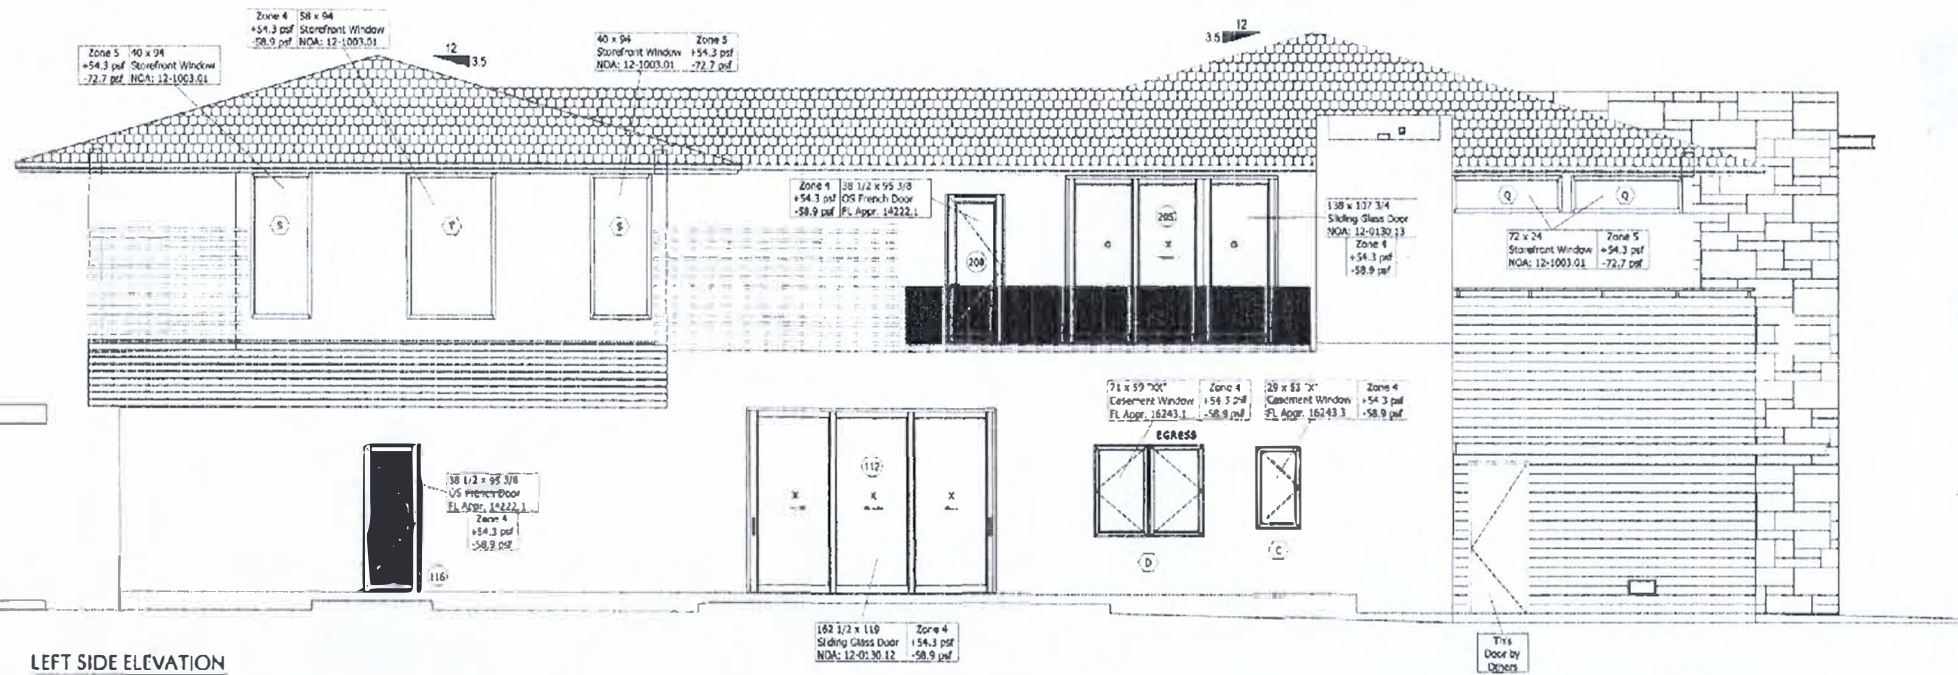

LEFT SIDE ELEVATION

SAMPLE

WINDOW & DOOR SCHEDULE, 1ST FLOOR

Mark	Location	Size	Type	Brand	NOA	Note
A	Entry Door	45 5/8 x 117 1/2	Storefront	ENV	12-1003.01	sidelites x2
A	Entry Door	2 x 6 x 118	Tube Mullion	CGI	12-1220.15	x2
B	Stairs	117 x 135 1/2	Storefront	ENV	12-1003.01	x2
C	Nanny's Bath	29 x 53	Casement	WinDr	FL 16243.3	
D	Nanny's Room	71 x 59	Casement	XX	WinDr	FL 16243.1 EGRESS
112	Kitchen	162 1/2 x 119	Sliding Gl. Door	WinDr	12-0130.12	3 panel
116	Playroom Bath	38 1/2 x 95 3/8	OS French Door	WinDr	FL 14222.1	white interlayer
F	Playroom	156 3/4 x 117 1/2	Storefront	ENV	12-1003.01	
118	Breakfast	156 x 119	Sliding Gl. Door	WinDr	12-0130.12	3 panel
J	Breakfast	209 1/4 x 117 1/2	Storefront	ENV	12-1003.01	
J/111	Breakfast	2 x 6 x 119	Tube Mullion	PGF	11-0922.01	heavy wall
111	Breakfast	104 x 119	Sliding Gl. Door	WinDr	12-0130.12	2 panel
119	Dining/Living	469 x 119 3/4	Sliding Gl. Door	WinDr	12-0130.12	8 panel
125	Guest Bedroom	164 x 119 3/4	Sliding Gl. Door	WinDr	12-0130.12	3 panel
M	Guest Bath	21 3/4 x 24	Storefront	ENV	12-1003.01	
N	Gst Bath, Powder	61 3/4 x 24	Storefront	ENV	12-1003.01	
M	Powder	30 x 24	Storefront	ENV	12-1003.01	

WINDOW & DOOR SCHEDULE, 2ND FLOOR

Mark	Location	Size	Type	Brand	NOA	Note
201	Yoga Room	134 3/4 x 107 3/4	Sliding Gl. Door	WinDr	12-0130.13	3 panel
Q	Yoga Room	72 x 24	Storefront	ENV	12-1003.01	x2
205	Office	138 x 107 3/4	Sliding Gl. Door	WinDr	12-0130.13	3 panel
208,211	Closet, Mstr Bath	38 1/2 x 95 3/8	OS French Door	WinDr	FL 14222.1	
S	Master Bath	40 x 91	Storefront	ENV	12-1003.01	x2
T	Master Bath	58 x 94	Storefront	ENV	12-1003.01	
212	Master Bath	93 3/4 x 107 3/4	Sliding Gl. Door	WinDr	12-0130.13	2 panel
214	Master Bedroom	177 3/8 x 107 3/4	Sliding Gl. Door	WinDr	12-0130.13	4 panel
V	Master Bedroom	264 3/4 x 105 1/2	Storefront	ENV	12-1003.01	
W	Master Bedroom	106 x 105 1/2	Storefront	ENV	12-1003.01	
215	Open Play Area	184 x 107 3/4	Sliding Gl. Door	WinDr	12-0130.13	4 panel
220	Bedroom 1	189 x 107 3/4	Sliding Gl. Door	WinDr	12-0130.13	4 panel
223	Bedroom 2	143 x 107 3/4	Sliding Gl. Door	WinDr	12-0130.13	3 panel
224	Bedroom 2	143 3/4 x 107 3/4	Sliding Gl. Door	WinDr	12-0130.13	3 panel
AA	Bathroom	72 1/2 x 24	Storefront	ENV	12-1003.01	
BB	Bathrooms	76 1/2 x 24	Storefront	ENV	12-1003.01	
CC	Bathroom	13 1/2 x 24	Storefront	ENV	12-1003.01	
229	Bedroom 3	143 3/4 x 107 3/4	Sliding Gl. Door	WinDr	12-0130.13	3 panel

DATE: 6/19/13
 SCALE: 1/4" = 1'-0"
 DRAWN BY: [Signature]
 REVISED BY: [Signature]
 SHEET NO.

WINDOW & DOOR PERMIT INFO REQUIREMENTS