


c:\users\info\desktop\working\2_golden beach\1_wellness_center\sp-base\landscape site plan alt 5 2025\1210.dwg
12/11/2025 12:14 AM

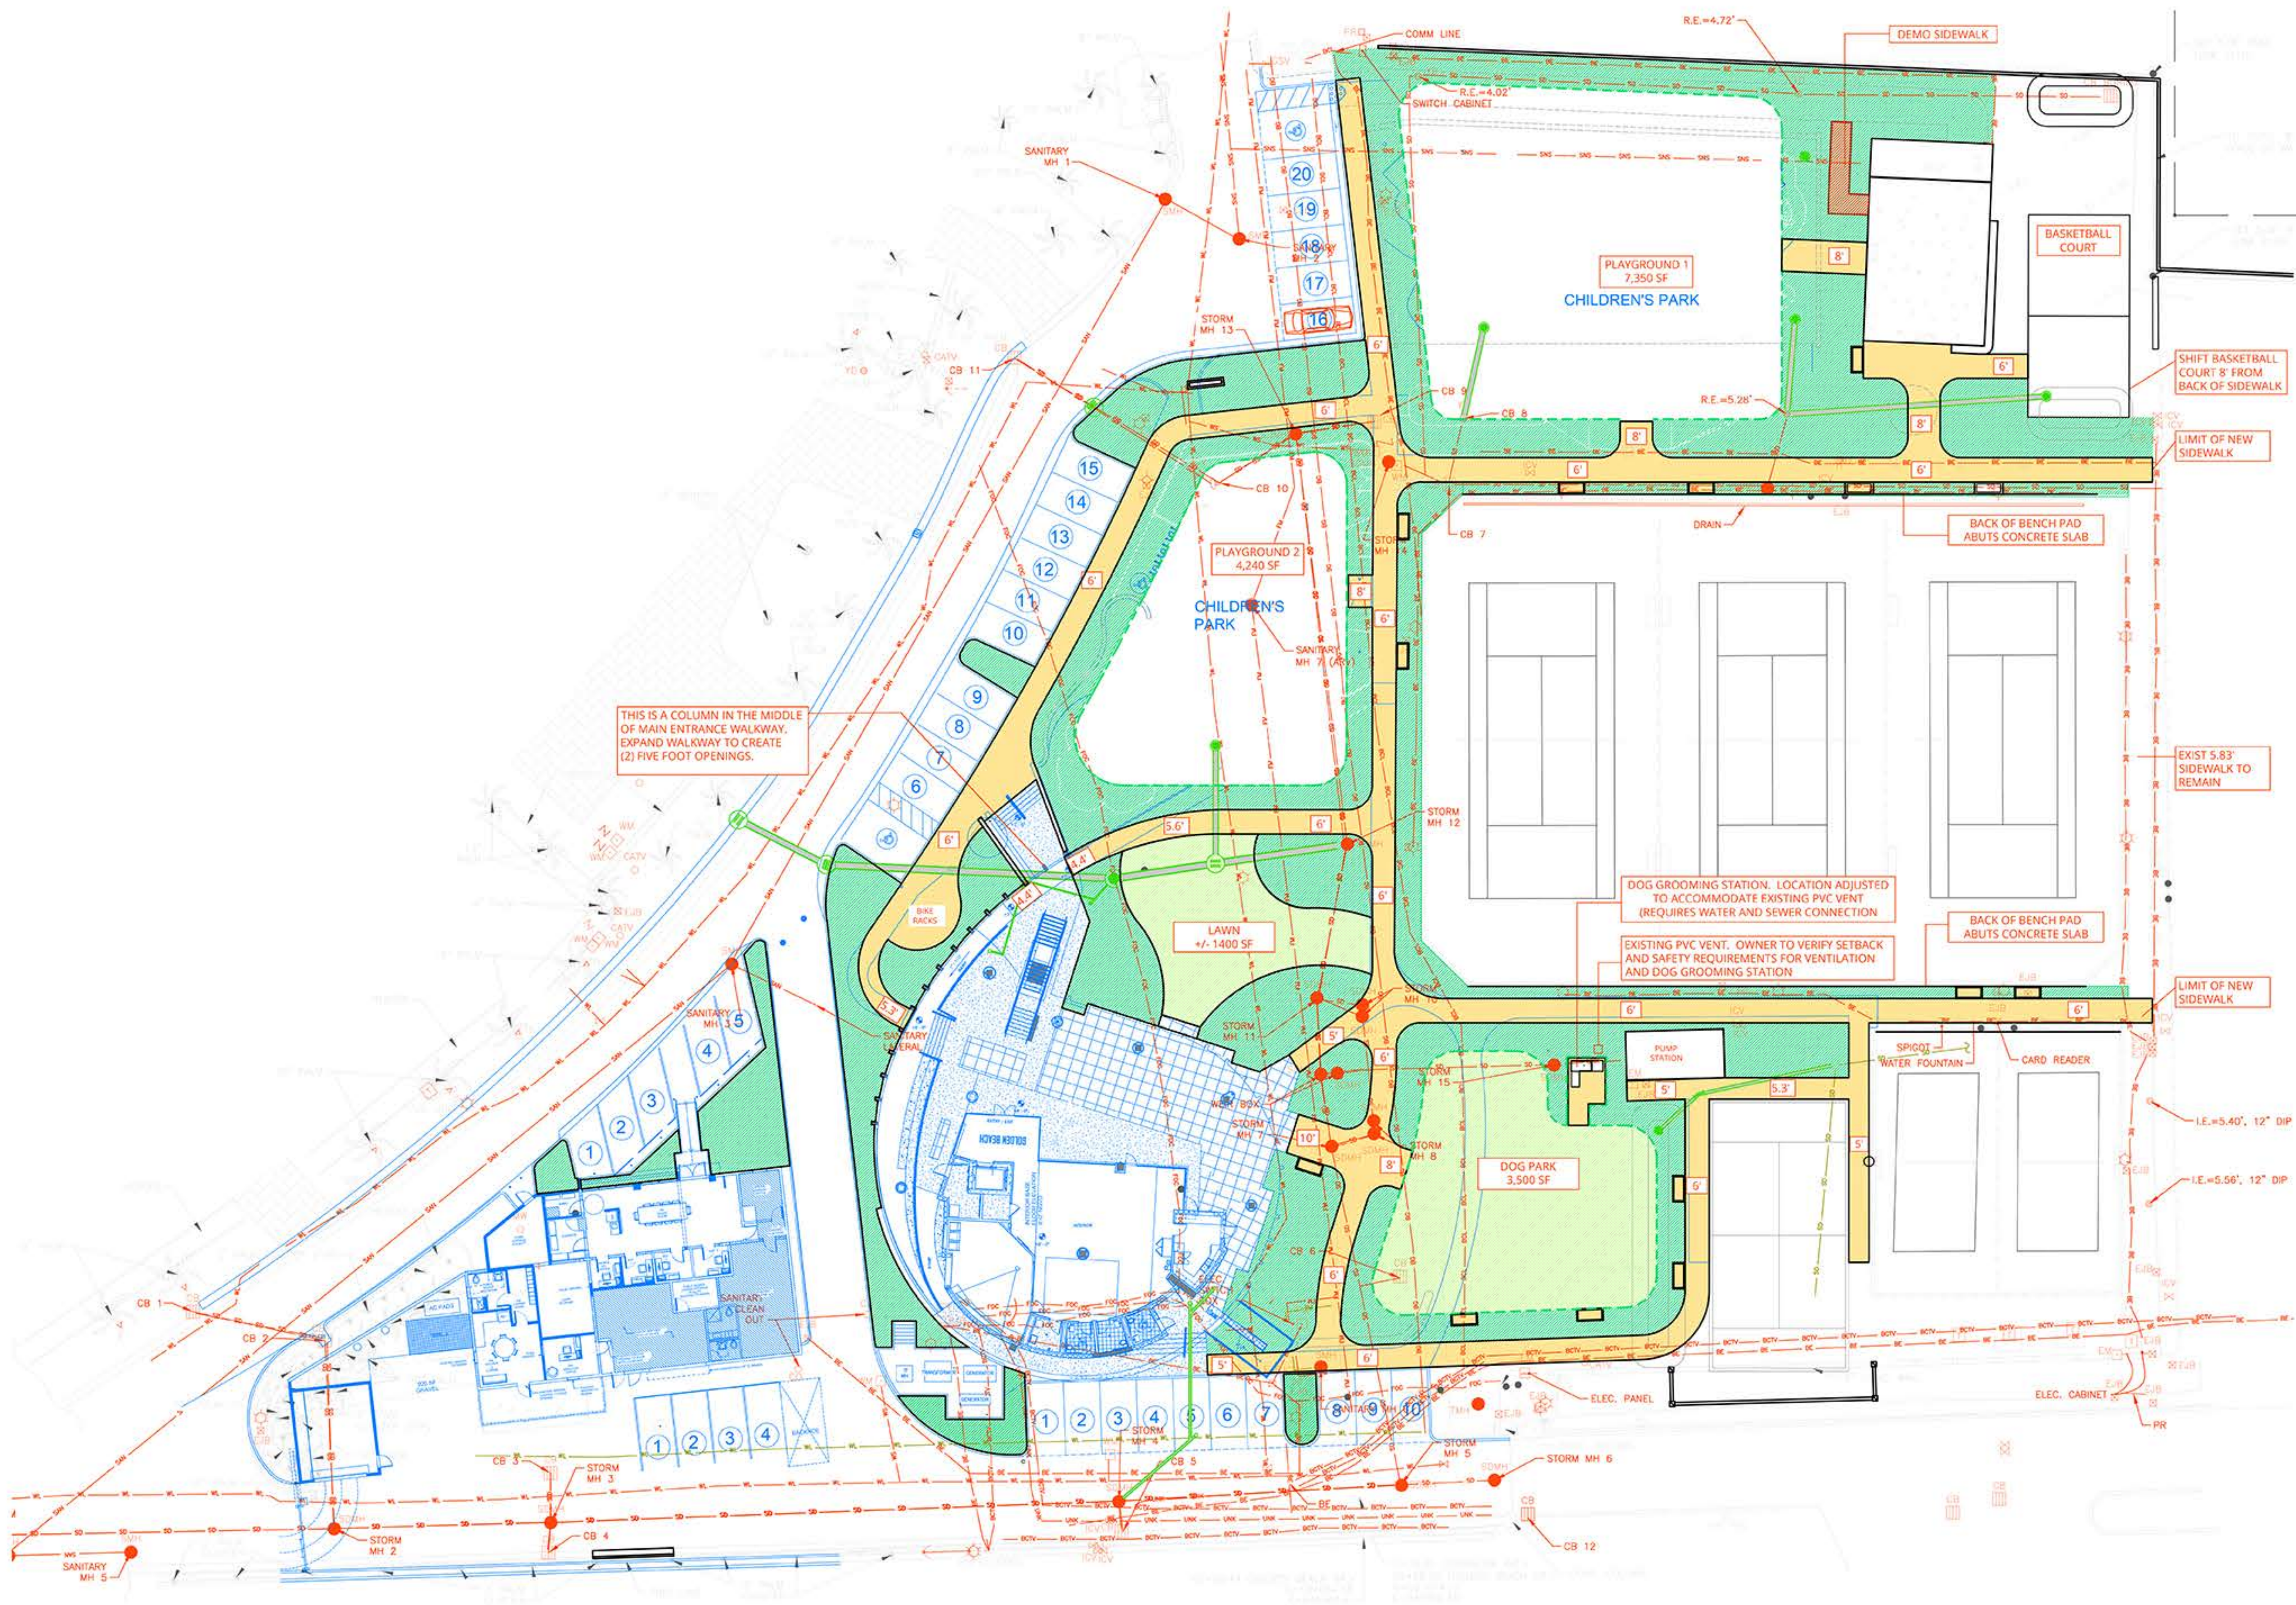

1
SP1

SITE PLAN

Scale: 1" = 20'-0"

North
0 5 10 20 ft
Scale: 1" = 20'-0"
LAST UPDATED: 2025-12-10

LANDSCAPE ARCHITECT



CARLOS SOMOZA
LANDSCAPE ARCHITECTURE

1 ALHAMBRA PLAZA FLOOR PH
CORAL GABLES, FL 33134
TEL 786.440.6567
WEB DESIGNSOMOZA.COM
EMAIL INFO@DESIGNSOMOZA.COM

SEAL

CARLOS E. SOMOZA
REGISTERED LANDSCAPE ARCHITECT
STATE OF FLORIDA LICENSE LA6667457

PROJECT NAME + ADDRESS

WELLNESS CENTER
1 GOLDEN BEACH DRIVE
GOLDEN BEACH, FL 33160

SUBMITTAL INFORMATION	
PROJECT NUMBER	
CHECKED BY	C
DRAWN BY	CS/S
SUBMITTAL #/ PHASE	SI
ORIGINAL ISSUED DATE	0000-00-00
LAST UPDATED	2025-10-1

REVISIONS	
#	DATE

SHEET TITLE

SCHEMATIC LANDSCAPE MASTER PLAN

SHEET NO.

SP1